

Job No:

Customer Name:

ISSUE NO: 1

Doc Ref: SA-SPE – MAC.A2FB.18.26S8L Rev: 3.0

McCAULEY TRAILERS

Tandem Axle Agri Flatbed Trailer (MAC-A2FB-18-26S8L)

STANDARD SPECIFICATION

DIMENSIONS

Platform length – 7900mm (26ft)
Overall Width- 2550mm
Hitch Height- 17” (unless specified)

WEIGHTS

EU/ Design Weight-18,000kg
UK Gross weight-18,000kg
Bogie Design Weight- 15,000kg
Drawbar weight- 3,000kg
Unladen Weight-3,000kg
*Based on standard

CHASSIS & SIDE CHIME

305 x 102 x 25kg/m RSJ
150 x 150 x 6.3 RHS boxes on the drawbar
180 x 76 PFC at each hangar
75x 38 RSC at approx 400mm centres of cross-members

AXLES & BRAKES

2no 8ton 40km/h 8 Stud Axles
300x90 Brake Shoe operated with 2no 25mm hydraulic brake on each axle
Mechanical half moon park brakes

SUSPENSION

8 leaf centre compensator eye slipper spring assembly.
Fully greasable eye bolts & nylon brushes

DRAWBAR

Solid Drawbar 180x180 RHS
L: 1355mm

TYING POINTS

Rope hooks each side

FRONT HAYRACK

Front Hayrack galvanised

TOWING EYE

1no. heavy duty 50mm Agri Eye - EN8 material

LATERAL PROTECTION

100x50x3 RHS on both sides

STORAGE

1no lockable plastic toolbox

PAINT

Unit is cleaned prior to the application of high build primer, then coated with single finish paint standard McCauley Red - RAL 3020

WHEELS AND TYRES

4no 385/65 x 22.5 Remould Tyres
Platform height approx. 1221mm

LIGHTS

Rear cluster lamp with triangle reflector incorporated
Fog lamp
1no LED Amber side marker each side

FLOOR

Mild Steel Plate

DELIVERY

<input type="checkbox"/>	Ex works
<input type="checkbox"/>	Delivered
<input type="checkbox"/>	Shipped to docks

Does customer require Optional Extra's - YES NO

Standard specification of trailer can change without notifying customer

Please approve and sign the specification and mark any changes to written specification clearly on the sheet.

Signature

Date

McCauley Trailers Ltd

72 Gloverstown Road, Toomebridge, Co. Antrim, BT41 3RB

T: +44 (0) 28 7965 9191

F: +44 (0) 28 7965 9739

E: info@mccauleys.co.uk

W: www.mccauleys.co.uk

A company incorporated in Northern Ireland under NI38738



Job No:

Customer Name:

ISSUE NO: 1

Doc Ref: SA-SPE – MAC.A2FB.18.26S8L Rev: 3.0

McCAULEY TRAILERS

Optional Extra's –Tandem Axle Agri Flatbed (26S8L)

Drawbar

- Adjustable Hitch
- Swivel Eye

Axles and Brakes

- High speed 310x190 10stud axle
- Air & Oil brakes (includes suzi leads)
- Load Sensing Valve (air brakes)
- Brake Fail system

Tie points

please mark on sales drawing specific positions for securing points

- D-Ring ___ No. each side

Hayrack

- Rear Hayrack

Headboard

- Fixed 300mm Solid Headboard

Lights

- Extra set of rear lights on ramps
- Extra set of rear lights between ramps on rear channel
- Extra side light: 2no extra each side
- Lights plug at rear
- Beckon plate & wired for beckon
- Beckon fitted
- Front & Rear corner lights
- Rear number plate holder/light
- Light guards
- Flashing LED Strobe Light

Floor

- Chequer Plate Floor

Tyres

- Spare wheel
- New 385/65 x 22.5
- Remould twin 215/75 x 17.5
- New twin 215/75 x 17.8
- Part Work 445/45 x 19.5
- New 445/45 x 19.5
- New 550/45 x 22.5

Paint

- John Deer Green
- JCB Yellow
- New Holland Blue
- Ford Blue
- Alternative RAL: _____
- 2 Pack Commercial Paint



NB: Picture & drawing shows trailer with the Optional Extra of a Rear Galvanized Hayrack

McCauley Trailers Ltd

72 Gloverstown Road, Toomebridge, Co. Antrim, BT41 3RB

T: +44 (0) 28 7965 9191

F: +44 (0) 28 7965 9739

E: info@mccauleys.co.uk

W: www.mccauleys.co.uk

A company incorporated in Northern Ireland under NI38738







Job No:

Customer Name:

ISSUE NO: 1

Doc Ref: SA-SPE - MAC.A2FB.18.26S8L Rev: 3.0

McCAULEY
TRAILERS

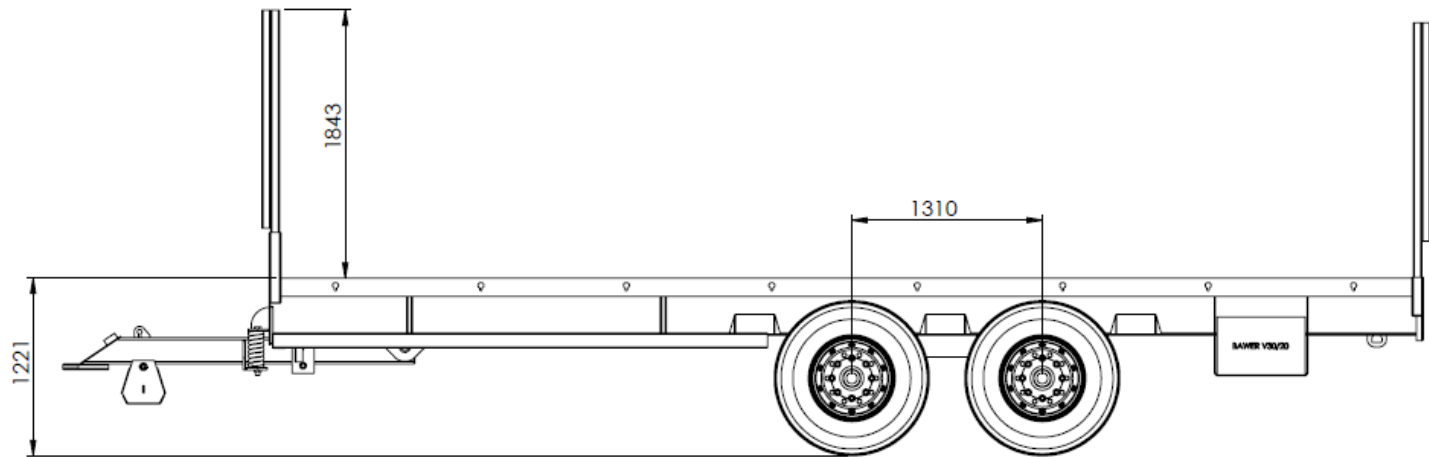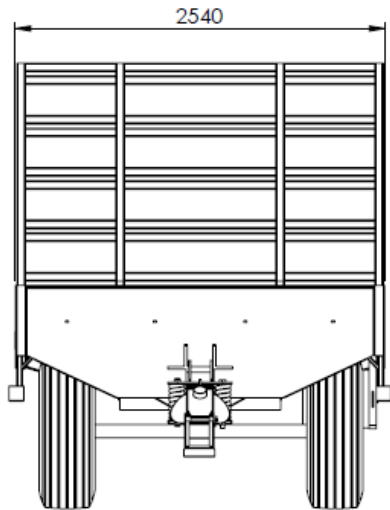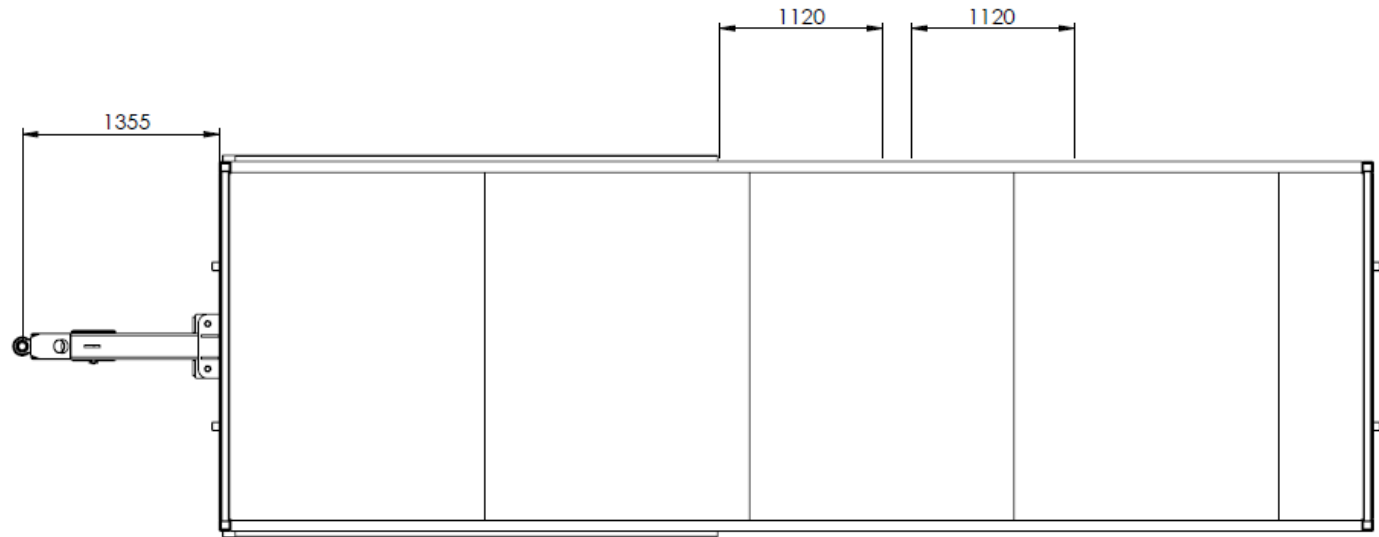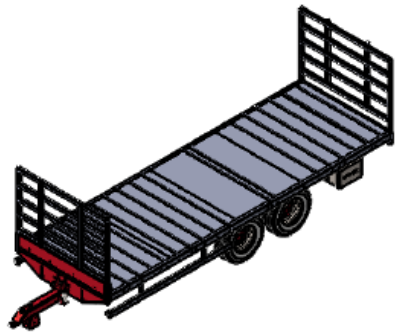


Material :	Tolerance (unless stated) :
Finish :	Thickness :
Weight :	Surface Area : m ²
Modelled By :	

Part No: 630014	Page 1 of 1
26Ft Bale Trailer	

All Dimensions In mm

Scale: Do Not Scale

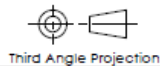

Third Angle Projection

ANGLE TOLERANCE UNLESS OTHERWISE STATED $\pm 0.5^\circ$
DEBUR AND BREAK
SHARP EDGES
ALL DIMENSIONS IN MILLIMETERS UNLESS OTHERWISE STATED.

TOLERANCES UNLESS OTHERWISE STATED
0 TO 5 +/- 0.50
5 TO 25 +/- 0.75
25 TO 100 +/- 1.00
100 < +/- 1 PER 1000

McCAULEY'S TRAILERS LTD. CLAIMS PROPRIETARY RIGHT TO ALL THE INFORMATION DISCLOSED ON THIS DRAWING. IT IS NOT TO BE REPRODUCED OR USED FOR MANUFACTURE OR FOR ANY OTHER PURPOSE OR DISCLOSED TO ANY THIRD PARTY WITHOUT OUR WRITTEN PERMISSION.

McCauley's Trailers Ltd
72 Gloravstown Road
Toombribe
Co. Antrim
N. Ireland
BT42 3RB
www.mccauleys.co.uk

